


Alternatíva 4

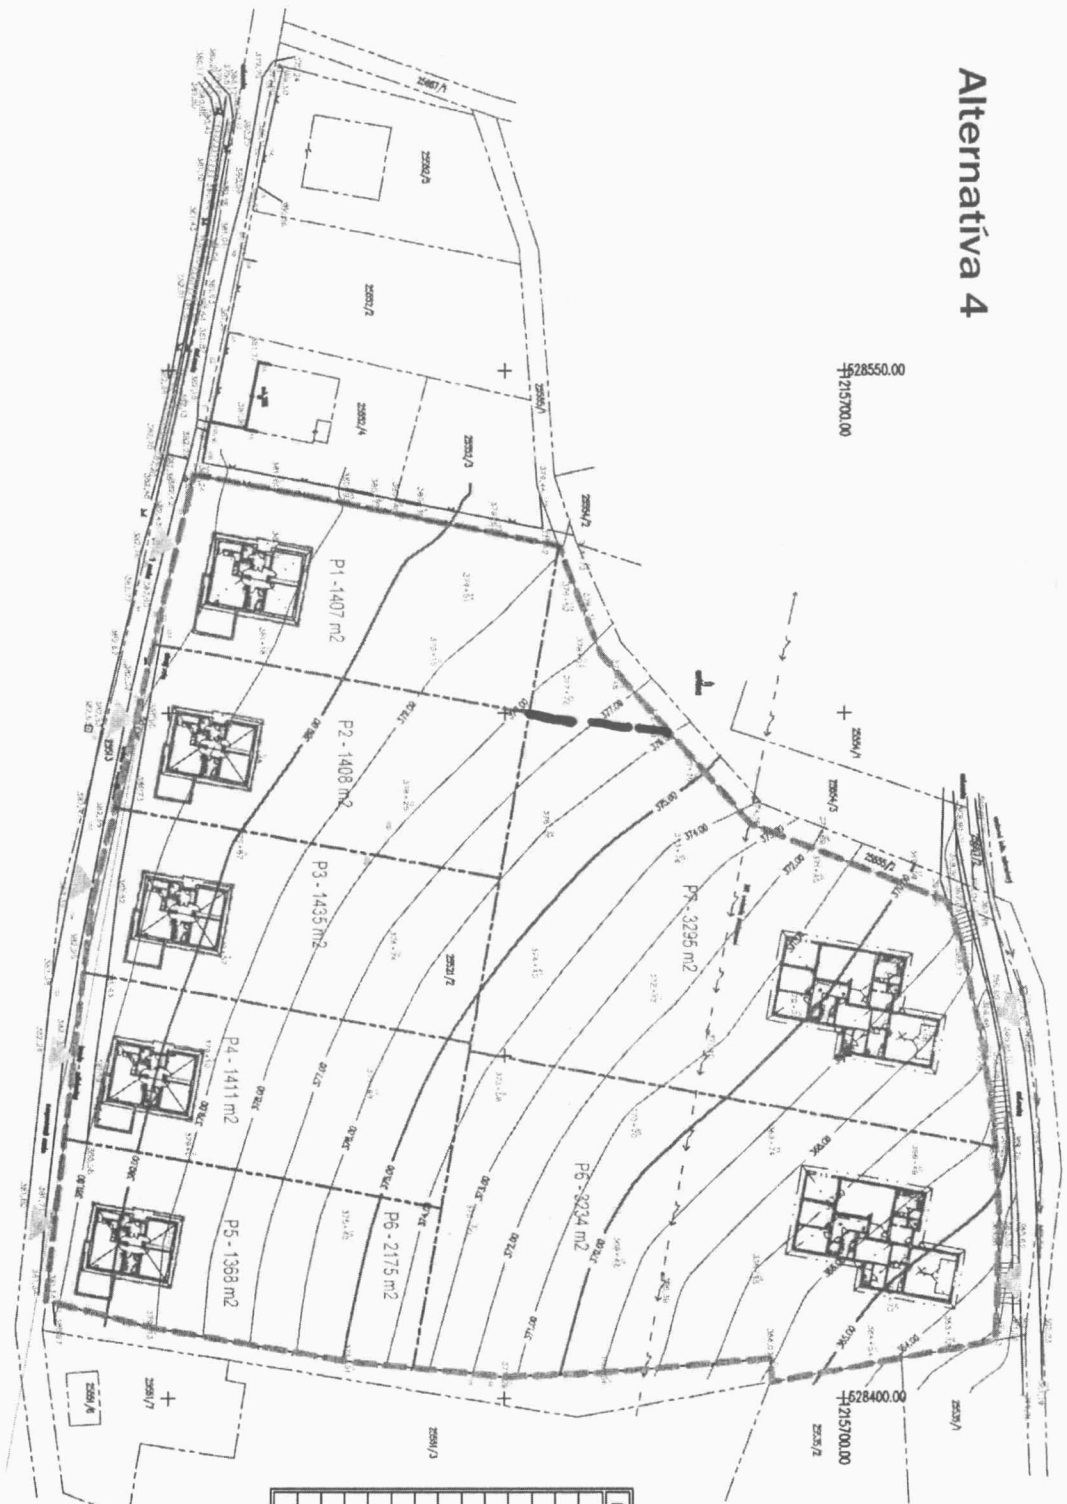

±28550.00
±215900.00

+

±28450.00
±215950.00

±28550.00
±215900.00

+

±28400.00
±215700.00

LEGENDA POUITRICH ZNAČEK

POREDJE	ZNAČKA	POPS KU ZNAČKE
1		Nový plot / nov. plot s podstavkom
2		Open dnu
3		Brána, vjazd do budovy
4		Budova murovani
5		Okraj
6		zodovod informativne zariadeny
7		bydrant podzemny
8		vodovodny uzber
9		vodovodny fauto
10		HN vedenie podzemne
11		betonovy stoffor
12		vestabica brevica informativne zariadeni
13		urivacia hranica (pre vestabicu)
14		parcelske rido



expansa
Čalennova 15, 9115 01 Nové Mesto nad Váhom
0933 / 241 620

expansa@expansa.sk

Práca e. 12